


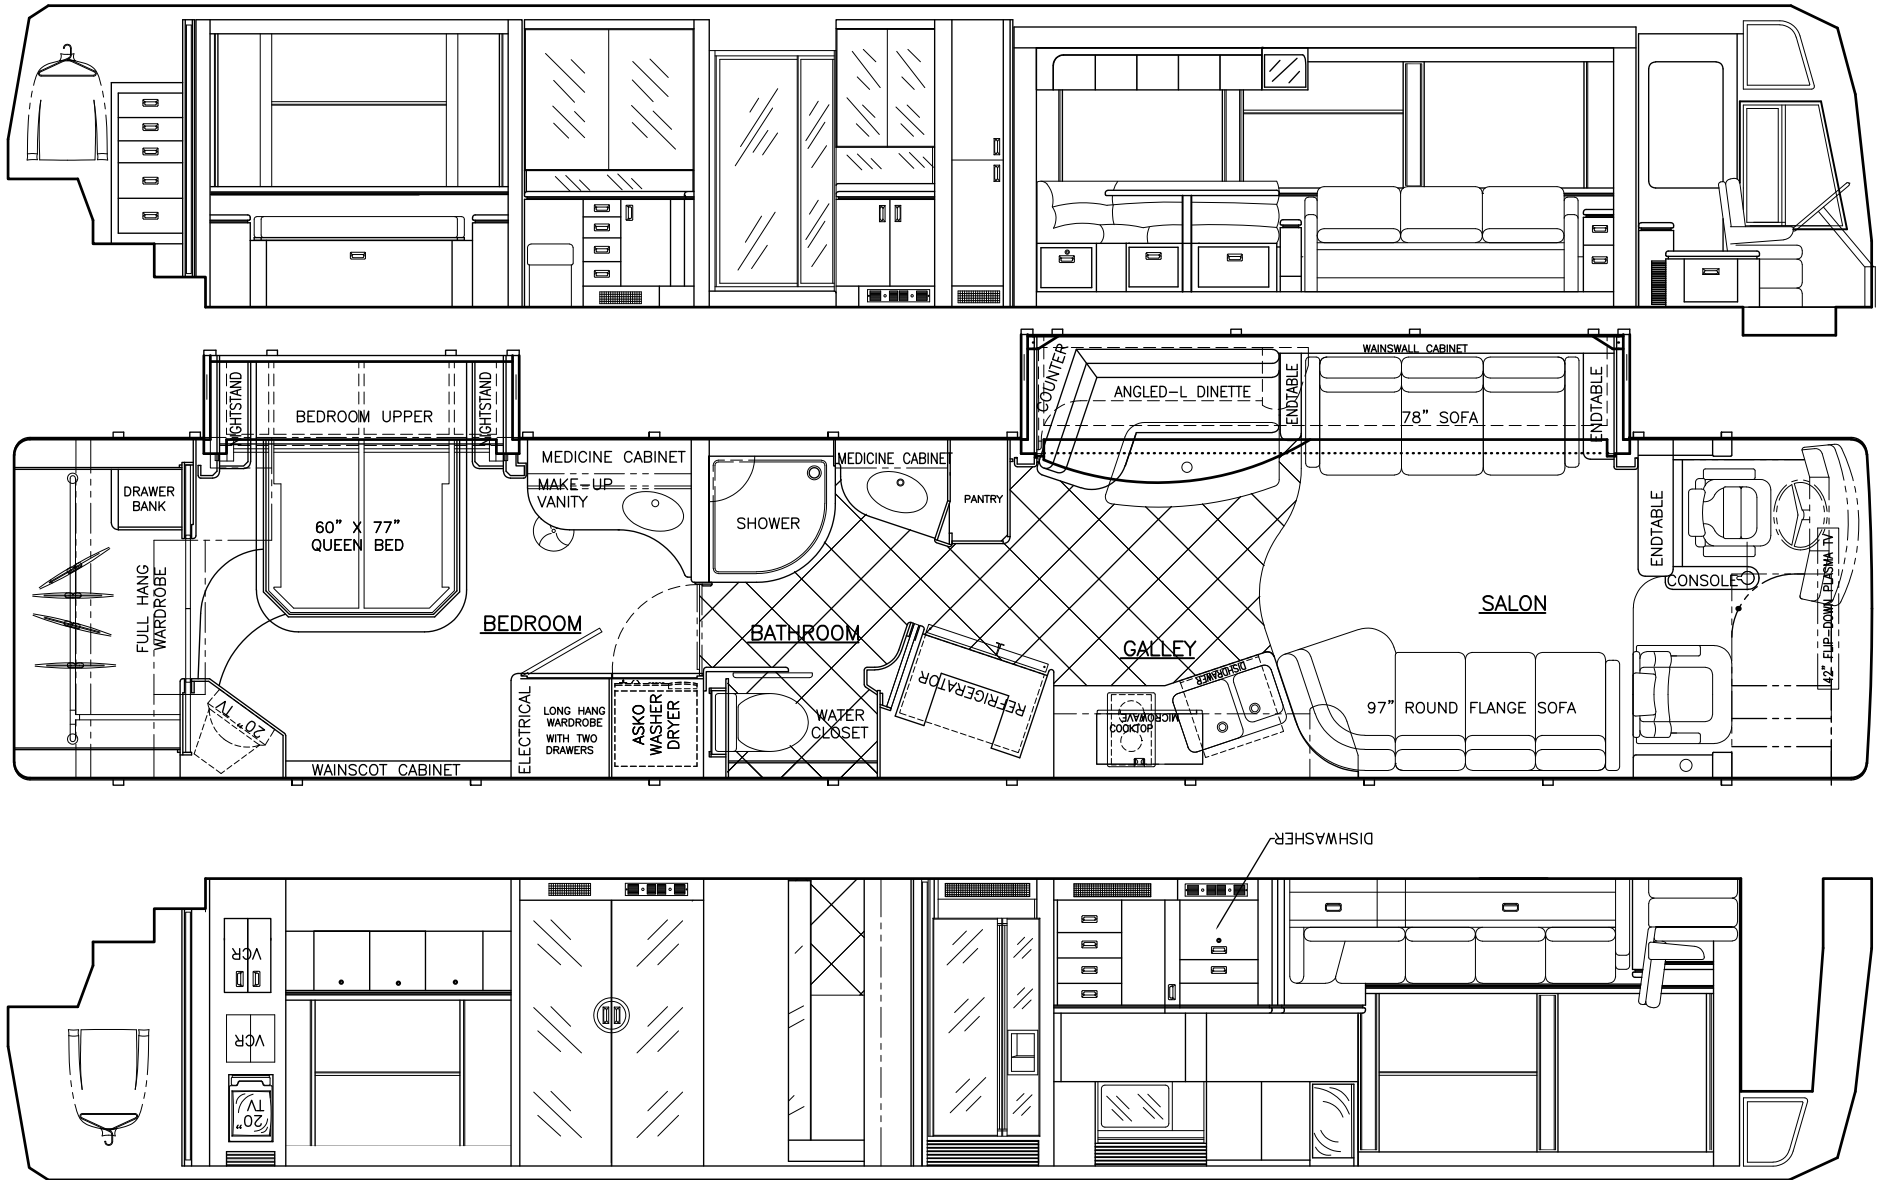

DRAWING TITLE:

FLOOR PLAN with ELEVATIONS

COACH #0874 PREVOST XLVII-2S

PROPRIETARY INFORMATION: THIS DRAWING IS THE PROPERTY OF MARATHON COACH INC, ANY UNAUTHORIZED REPRODUCTION OR DISTRIBUTION WITHOUT THE EXPRESS WRITTEN CONSENT OF MARATHON COACH, INC. IS STRICTLY PROHIBITED AND MAY RESULT IN LEGAL ACTION.

SCALE:
1:55

FLOOR PLAN:
X2-P

CHANGE DATE:

DRAWN BY:

A/C:
ROOF AIR

DRAWING DATE:
6/13/03

PROJ.ENG:

SHEET NUMBER:

0874-2