


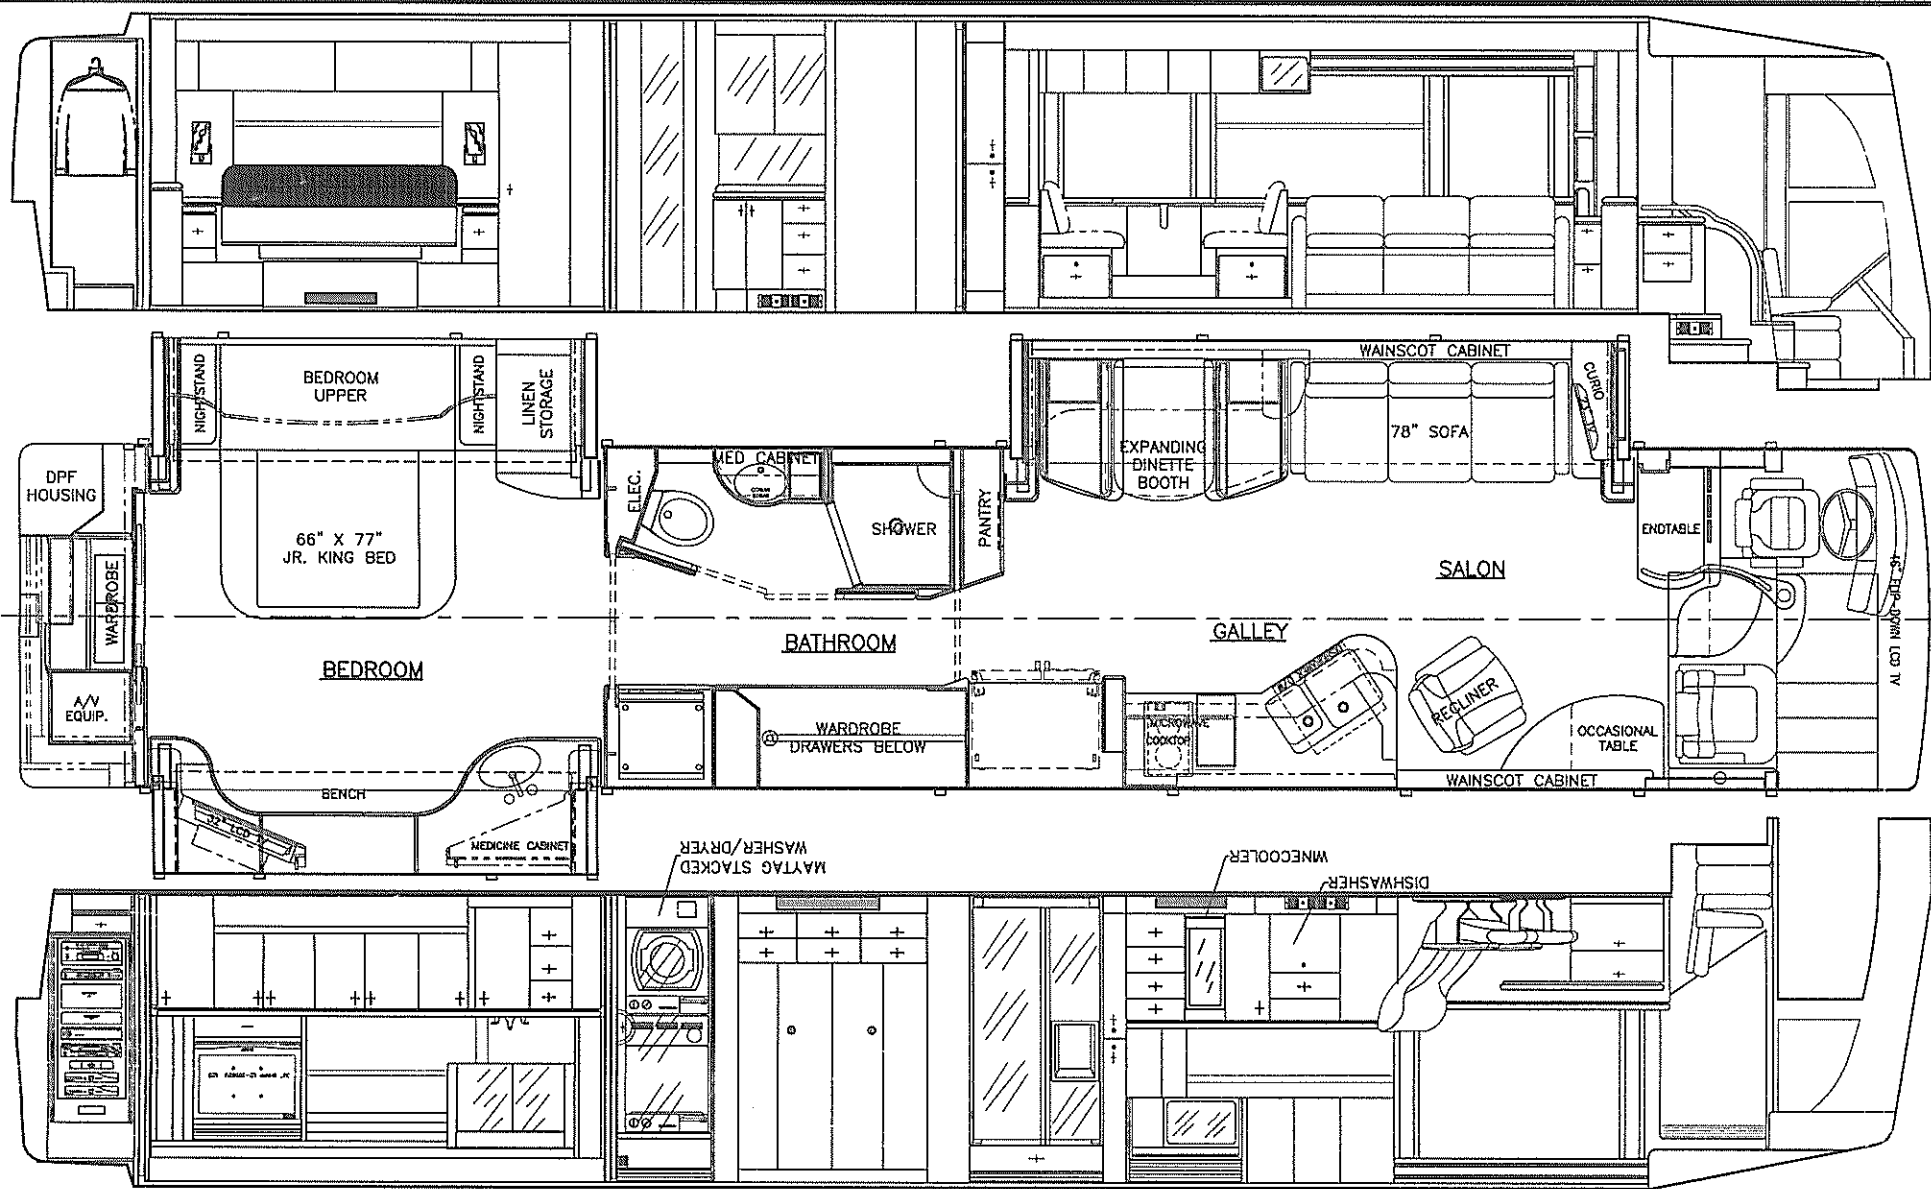

PROPRIETARY INFORMATION: DISTRIBUTION TO ANY UNAUTHORIZED PERSONNEL MAY RESULT IN LEGAL ACTION OR DISCHARGE.

THIS DRAWING IS THE PROPERTY OF MARATHON COACH, INC. ANY UNAUTHORIZED USE OR REPRODUCTION WITHOUT THE EXPRESS WRITTEN CONSENT OF MARATHON COACH, INC. IS STRICTLY PROHIBITED.



DRAWING TITLE:

FLOOR PLAN WITH ELEVATIONS

COACH #1190 PREVOST H345 VALID TRIPLE SLIDE

JESSE & MILO KIRK

SCALE:
1:54

FLOOR PLAN:
V3-M

CHANGE DATE:
00/00/00

DRAWN BY:
BC

A/C: ROOF AIR

DRAWING DATE:

PROJENG:
Bob Chavarria

SHEET NUMBER:

1190-02